

BY LAW NO. 22 - 1985

TOWN OF SLAVE LAKE

A BY LAW OF THE TOWN OF SLAVE LAKE IN THE PROVINCE OF ALBERTA FOR THE PURPOSE OF CLOSING AND SELLING A PORTION OF A PUBLIC HIGHWAY IN ACCORDANCE WITH SECTIONS 180 AND 183 OF THE MUNICIPAL GOVERNMENT ACT, CHAPTER M-26 REVISED STATUES OF ALBERTA 1980.

WHEREAS the lands hereinafter described are no longer required for public travel and;

WHEREAS application has been made to the Council to have the lands herein closed; and

WHEREAS, notice of intention of the Council to pass a by law has been mailed by registered mail to persons registered or assessed as owners of the land abutting upon the portion of the lane so proposed to be closed at least two weeks before the date fixed for the passing of the by law; and

WHEREAS notice of intention of the Council to pass a by law has been published in the Scope Newspaper on November 12, 1985 and November 19, 1985, the last of such publication being at least two weeks before the day fixed for the passing of the by law; and

WHEREAS, Council was not petitioned for an opportunity to be heard by any person prejudicially affected by the by law.

NOW THEREFORE be it resolved that the Council of the Town of Slave Lake does hereby close the following described section of highway subject to the rights of access granted by other legislation or regulations.

PLAN 4367R.S.

ATTACHED TO AND FORMING PART OF THIS INSTRUMENT All of the laneway adjoining the North boundaries of Lots 1 to 5 inclusive, Block 26, and

All that portion of Street lying North of the production westerly of the North boundary of Lot 1, Block 26

as shown on Appendix "A" attached

ATTACHED
FORMING
PART OF
THIS INSTRUMENT

READ A FIRST TIME THIS 23rd DAY OF October , A.D., 1985.

Pacey Peary
MAYOR

N.E. Ray
ASSISTANT SECRETARY TREASURER

READ A SECOND TIME THIS 27th DAY OF November , A.D., 1985.

Pacey Peary
MAYOR

N.E. Ray
ASSISTANT SECRETARY TREASURER


Approved this 21 day of April, 1986

W. E. Moore
MINISTER OF TRANSPORTATION

READ A THIRD TIME THIS 14th DAY OF May, A.D., 1986.

Pacey Peary
MAYOR

N.E. Ray
SECRETARY TREASURER

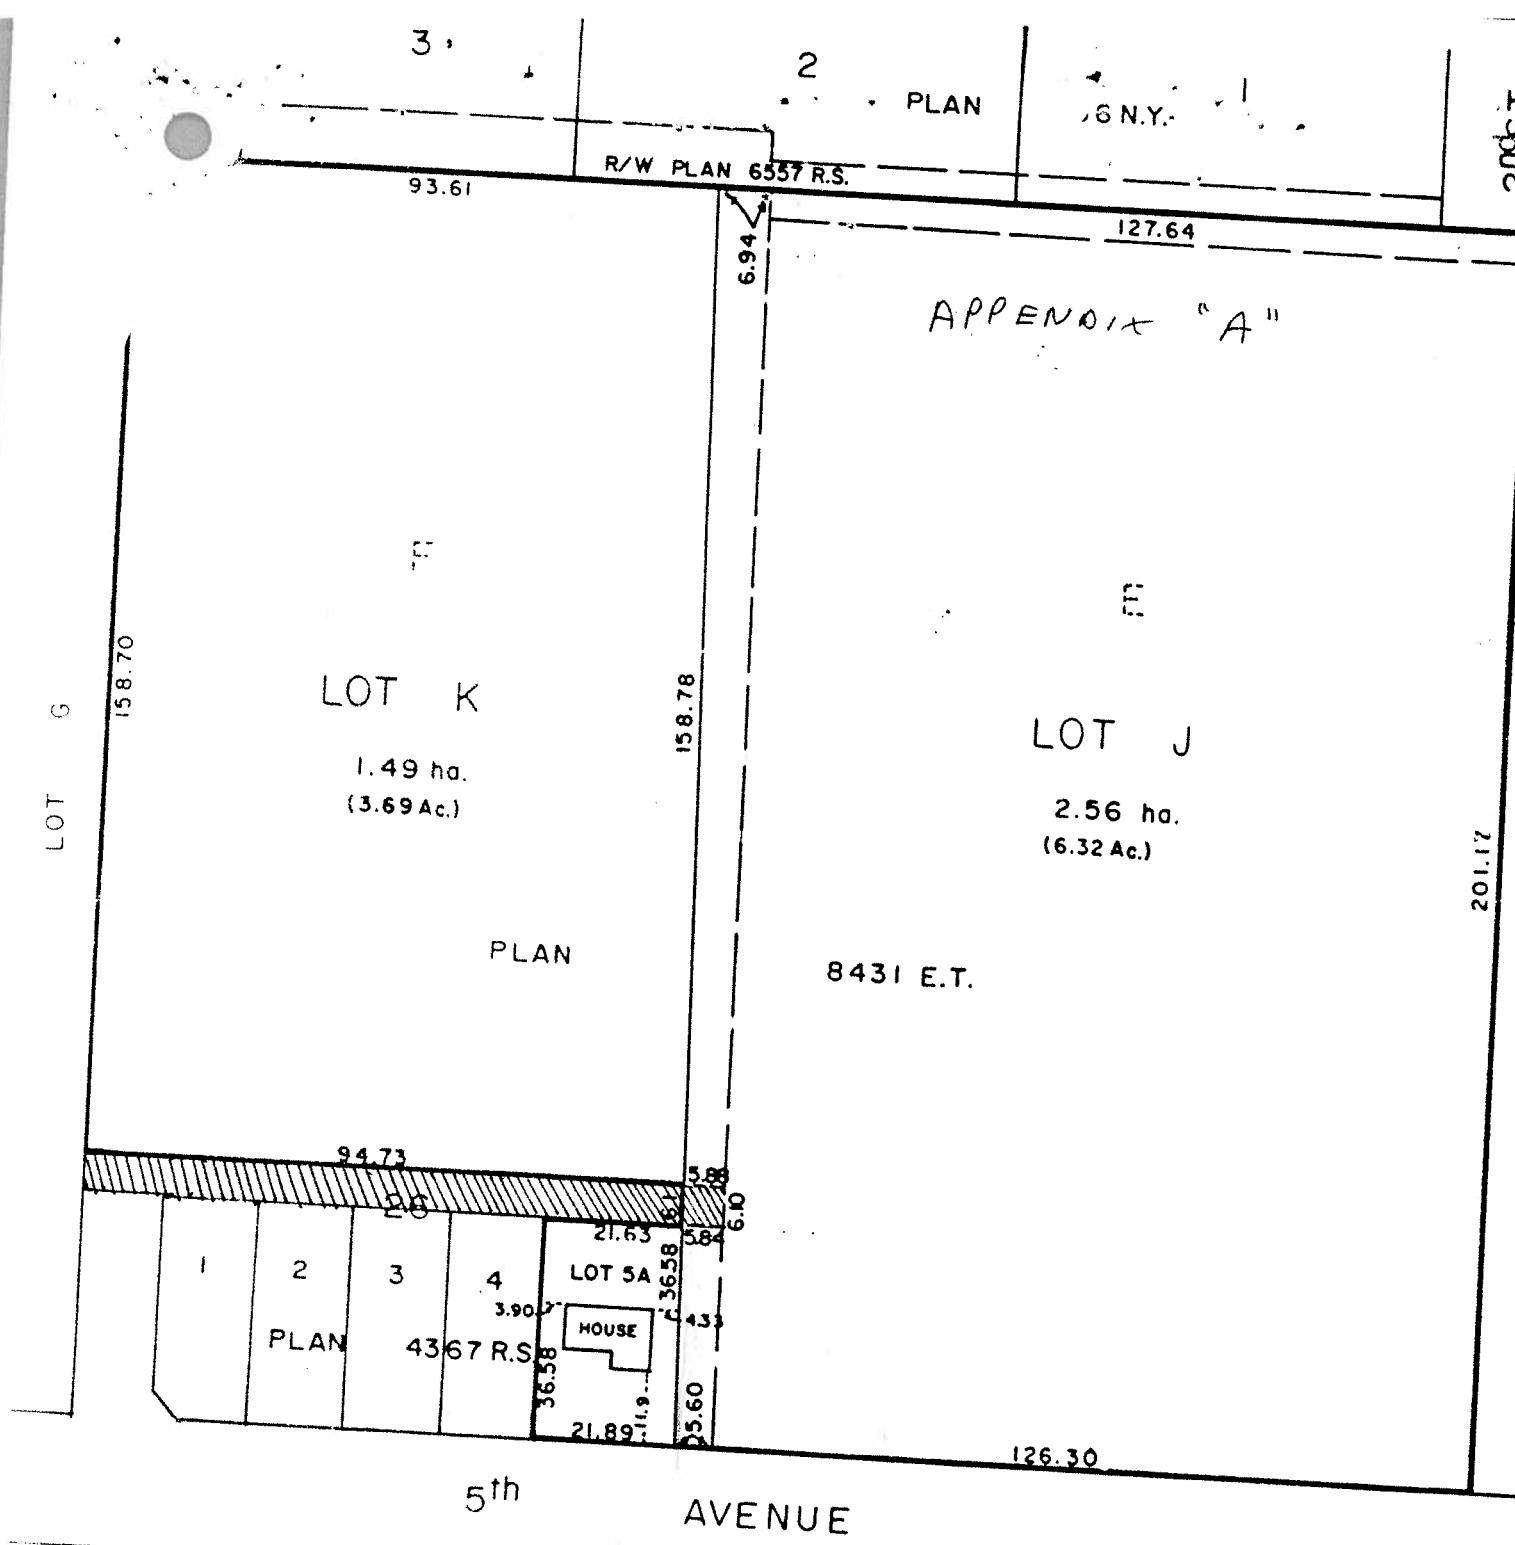

TENTATIVE PLAN
SHOWING PROPOSED RE-SUBDIVISION OF
LOTS E & F, PLAN 8431 E.T.
LOT 5, BLOCK 26, PLAN 4367 R.S.
SE 1/4 SEC 1, TWP 73, RGE 6, W5thM.
SLAVE LAKE - ALBERTA

SCALE: 1:1200

AUGUST, 1985

W. KIRIAK, A.L.S.

AREA DATA

LOT E (INCREASE 0.13ha.)	2.56 ha.
LOT F (DECREASE 0.12ha.)	1.49 ha.
LOT 5 (DECREASE 0.02ha.)	0.08 ha.
LANE CLOSURE	0.004 ha.
TOTAL AREA APPLICATION	4.13 ha.

CERTIFIED CORRECT
2 AUG. 1985

Walter Kiriak
WALTER KIRIAK, A.L.S.



MEMBER OF THE ALBERTA
LAND SURVEYORS' ASSOCIATION

KIRIAK & ASSOCIATES LTD.
 LAND SURVEYORS - CONSULTANTS
 EDMONTON, ALBERTA



FILE No. **14023-1237**

HER MAJESTY QUEEN ELIZABETH THE SECOND as represented by the Minister of Transportation for the Province of Alberta, being registered owner of an estate in fee simple in the surveyed roadway as shown on plan of record in the Land Titles Office for the

North Alberta Land Registration District as Number **4367 R.S.**, said

roadway lying within the limits of **All of the laneway adjoining the North boundaries of Lots 1 to 3 inclusive, Block 26, and that portion of the Street lying North of the production westerly of the North boundary of Lot 1, Block 26.**

doth hereby for herself, her heirs, and assigns, in consideration of the sum of One Dollar (\$1.00) paid to her by the Transferee, receipt of which is hereby acknowledged, transfer to Alberta Government Telephones THE RIGHT to enter by its employees or agents, at any time with any of its vehicles, machinery, or equipment, for digging, putting down, taking up, relaying, connecting, disconnecting, constructing, repairing, replacing, maintaining, inspecting, and operating telephone, telegraph and telecommunication lines or any one or more of them together with all other Alberta Government Telephones telecommunication facilities, all referred to as the facilities, to be laid in, under, on, over or across the said described road, or any part thereof.

Excepting thereout all mines and minerals.

IN WITNESS WHEREOF I have hereunto subscribed my

name this

24th

day of

April

A.D. 19 **86**

Michele McKay
Witness

J. H. Holt
for Minister of Transportation